



Halle 10.1
Hall 10.1

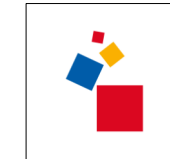

Technical Event Management

Stand: 09/2024
As of: 09/2024

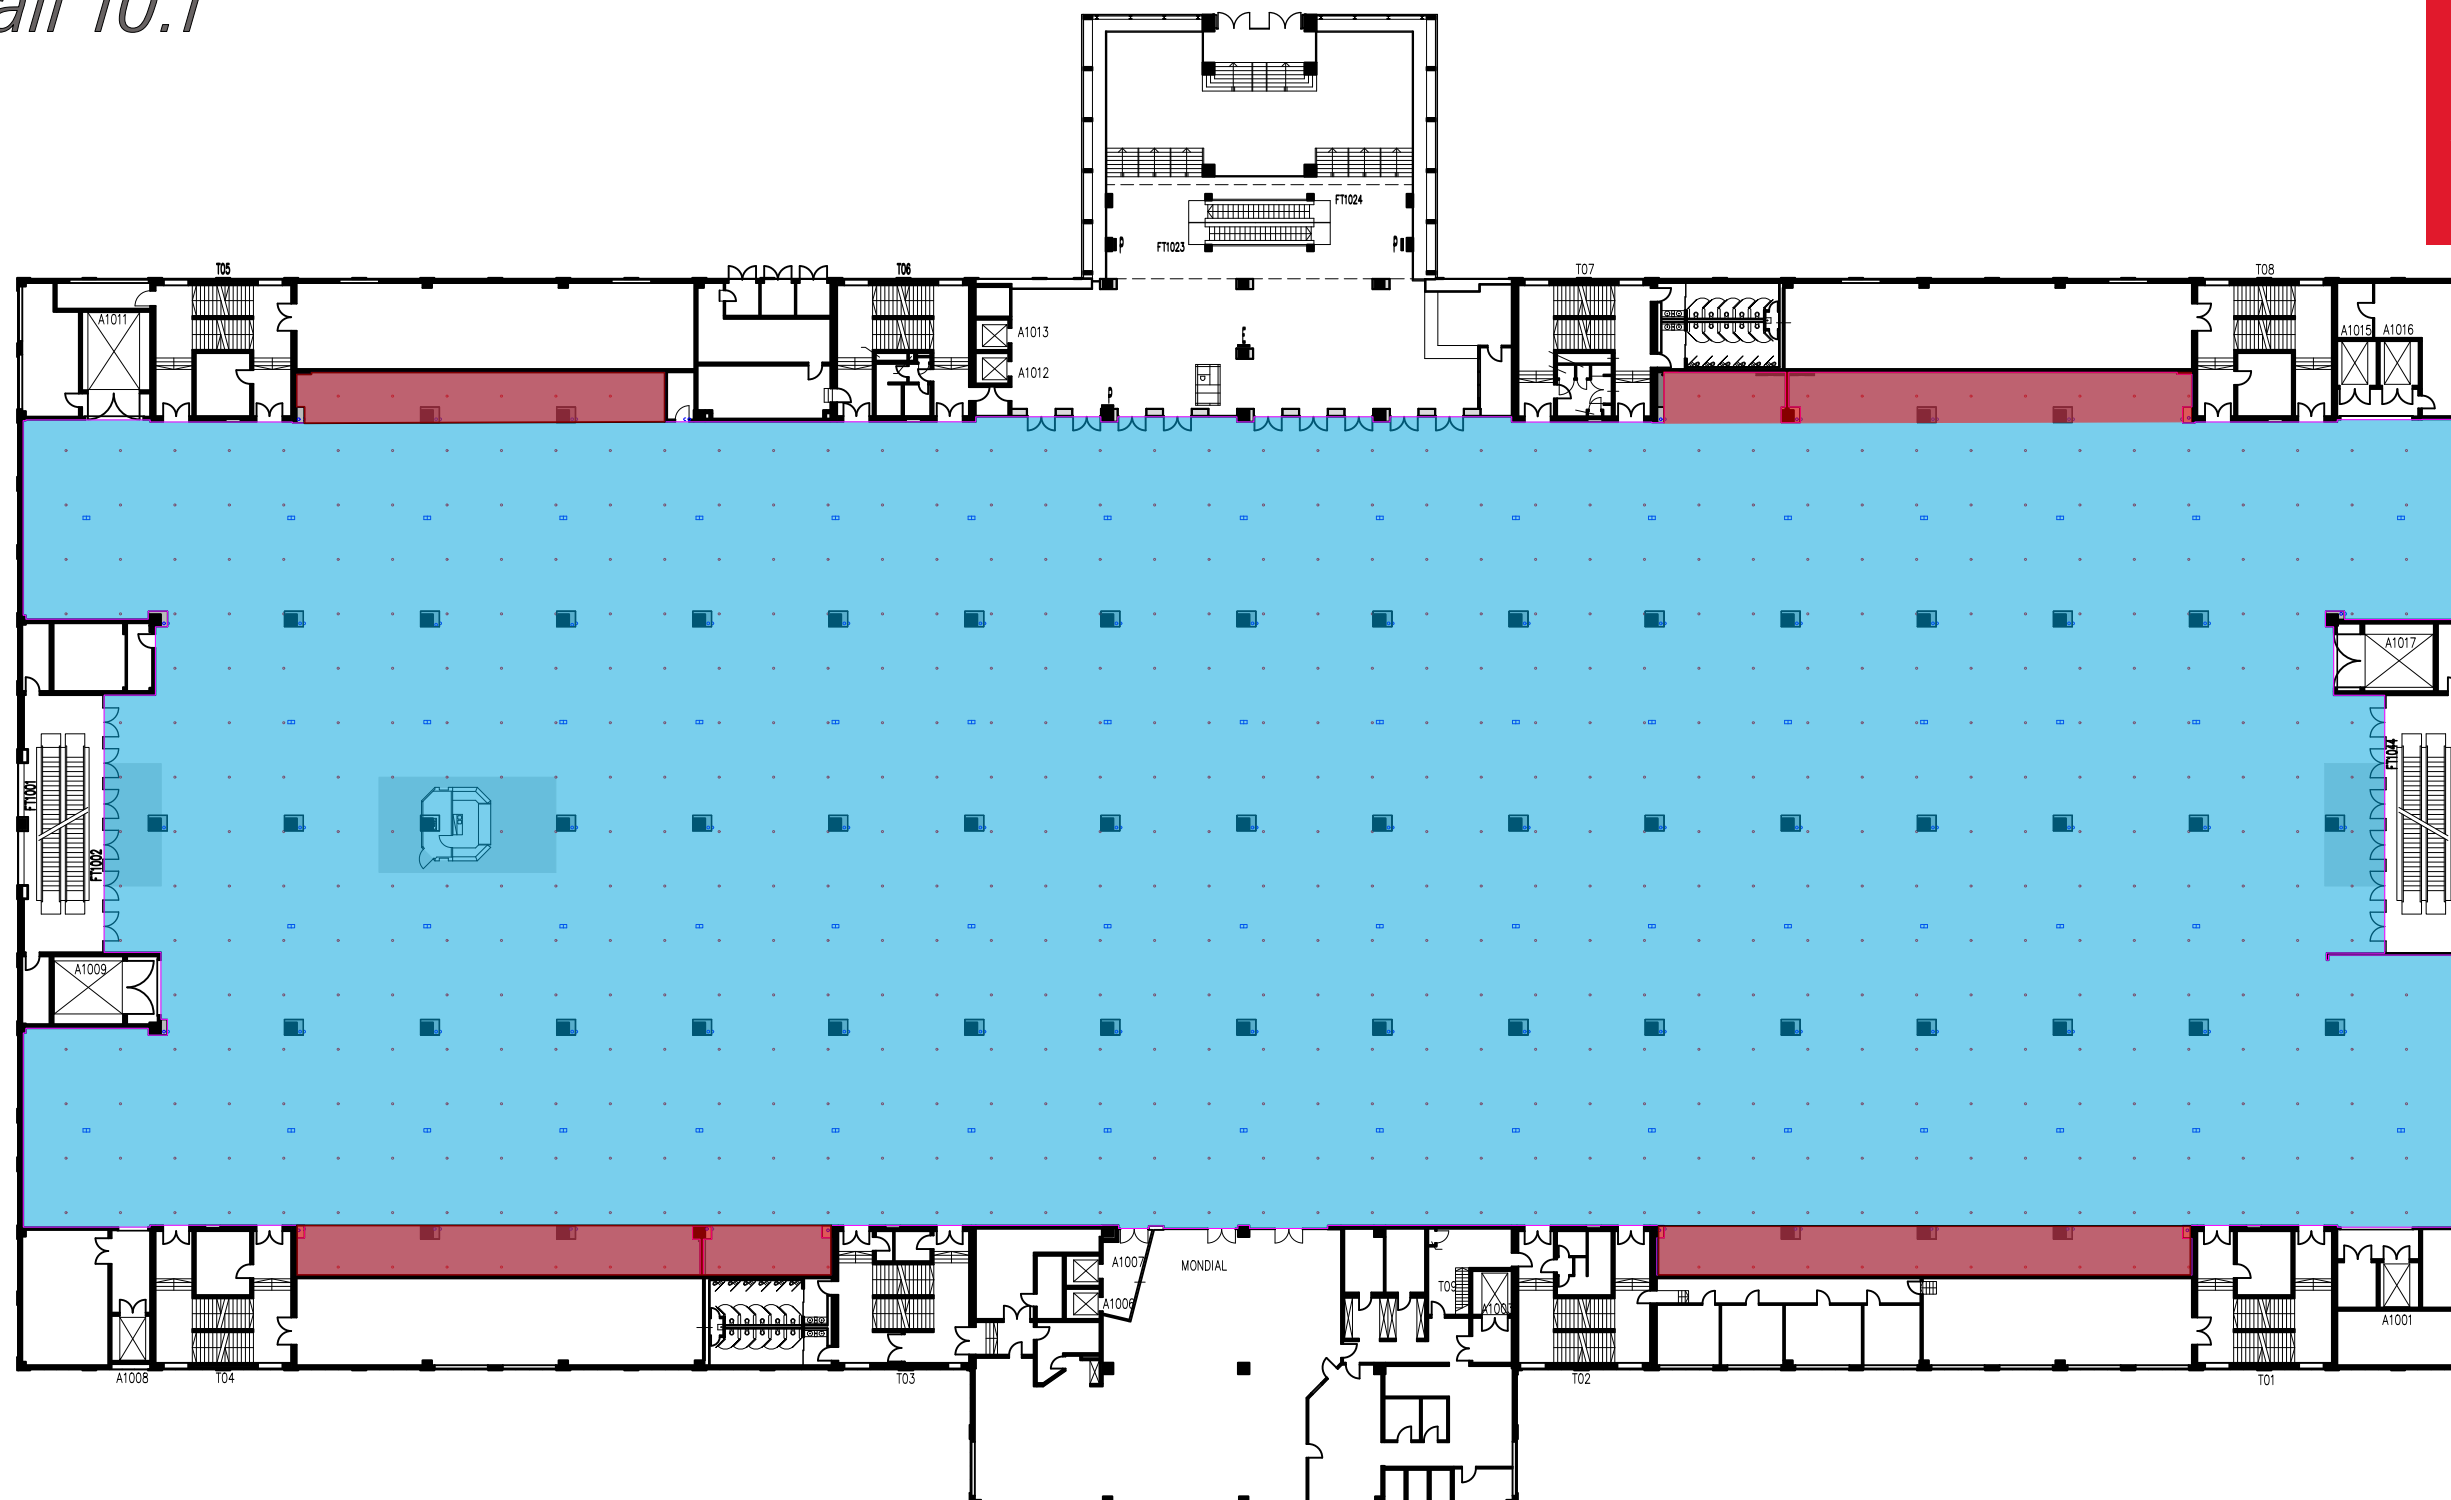

Maximale Bauhöhen

